



E-01 North Elevation
1:200

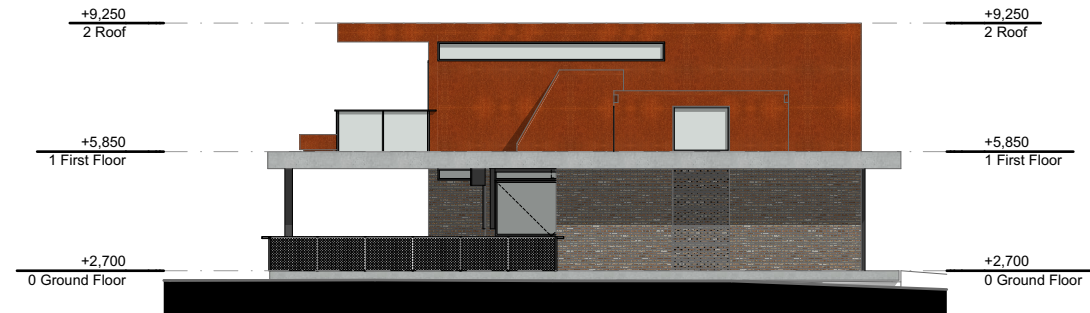


E-02 East Elevation
1:200

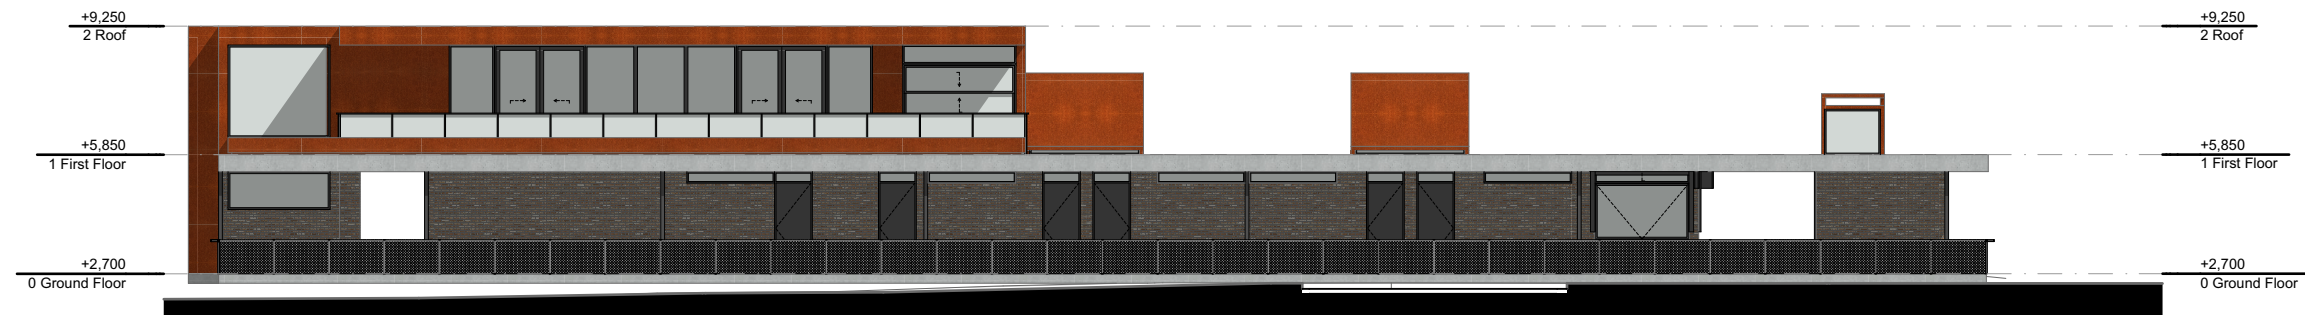


E-03 South Elevation
1:200



E-04 West Elevation
1:200

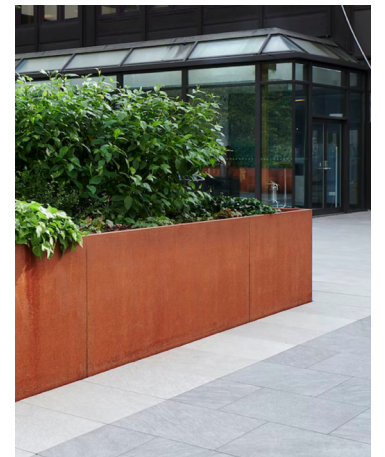

Corten Steel

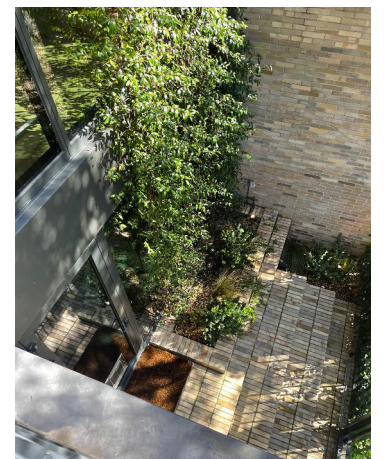

Brick colour palette

PerkinsArchitects

153 High Street
Prahran Victoria 3181
perkinsarchitects.com.au

T 03 9510 9697
F
E info@perkinsarchitects.com.au

Lagoon Reserve Sports Pavilion and Oval Upgrade
City of Port Phillip
180 Esplanade West, Port Melbourne

Drawing Scale: 1:200 @ A3
Print Date: 4/11/2022
File Name: 20220512 PP LR Master26.pln

SK Elevations - Proposed
SK2.01
Amendment -