




INCIDENTAL SKATE 01

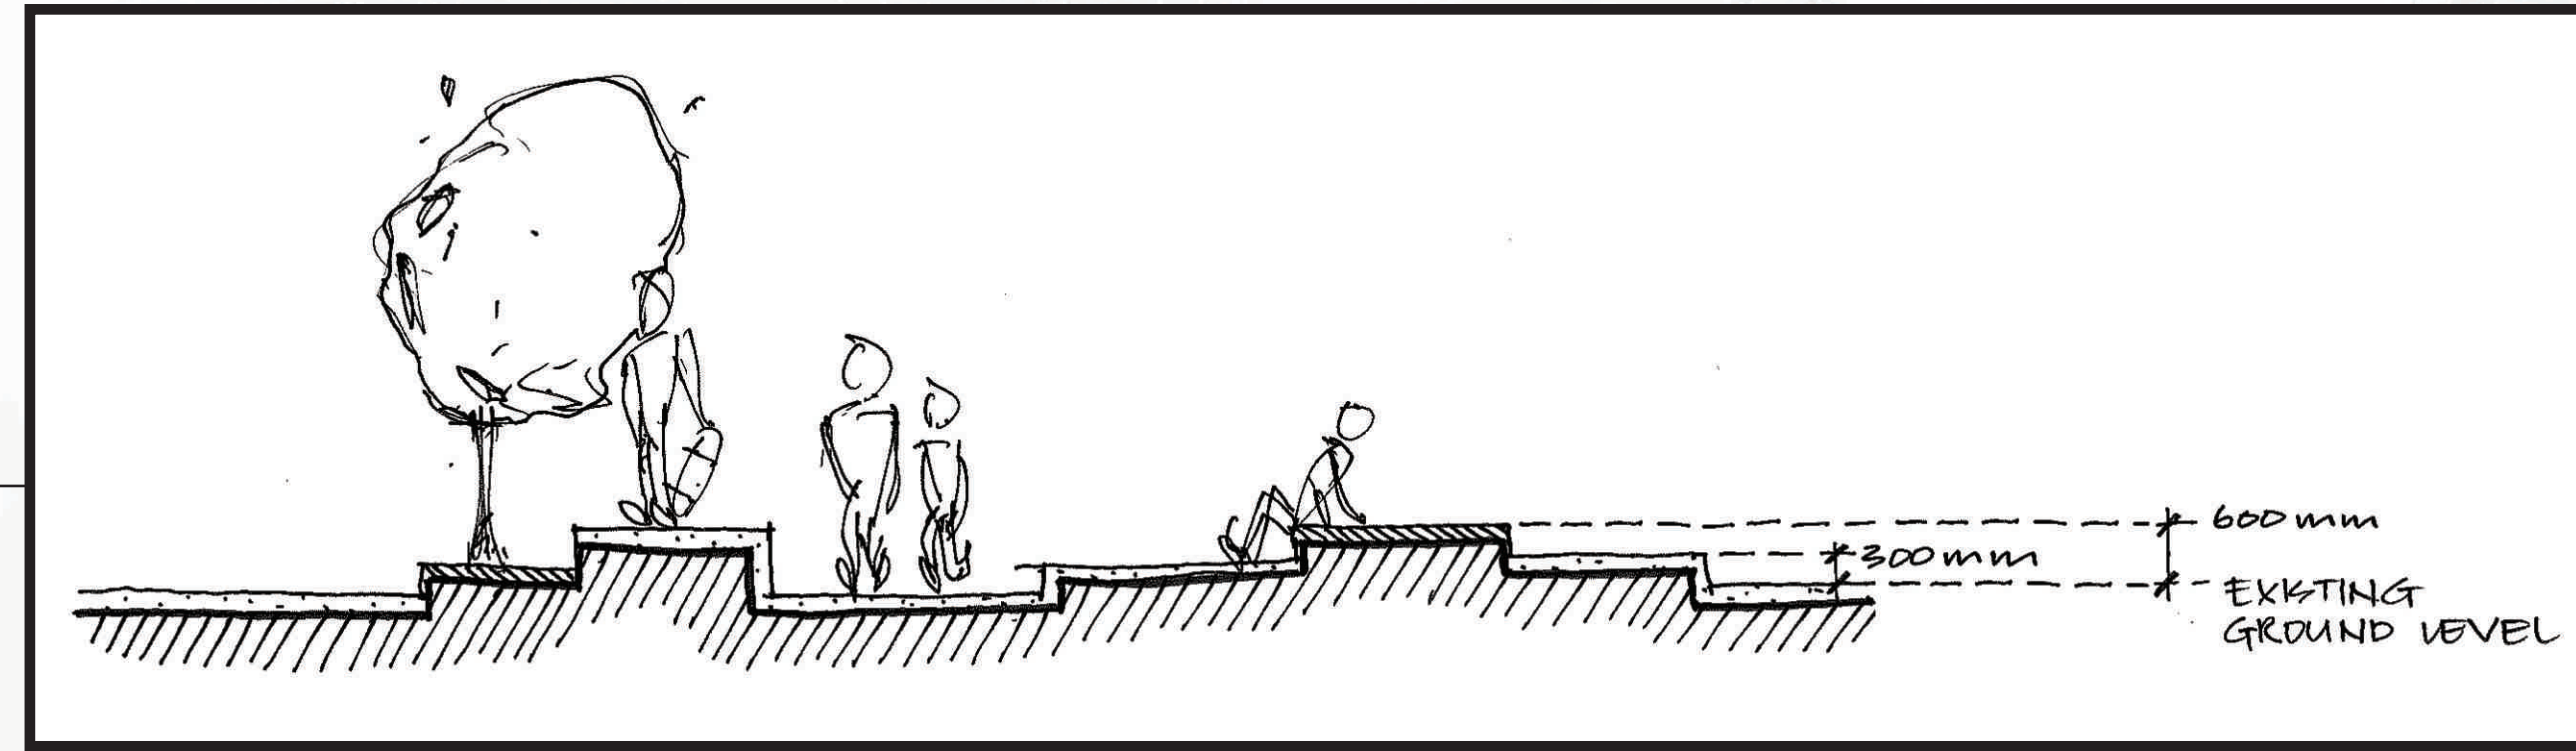


INCIDENTAL SKATE 01 INDICATIVE SECTION

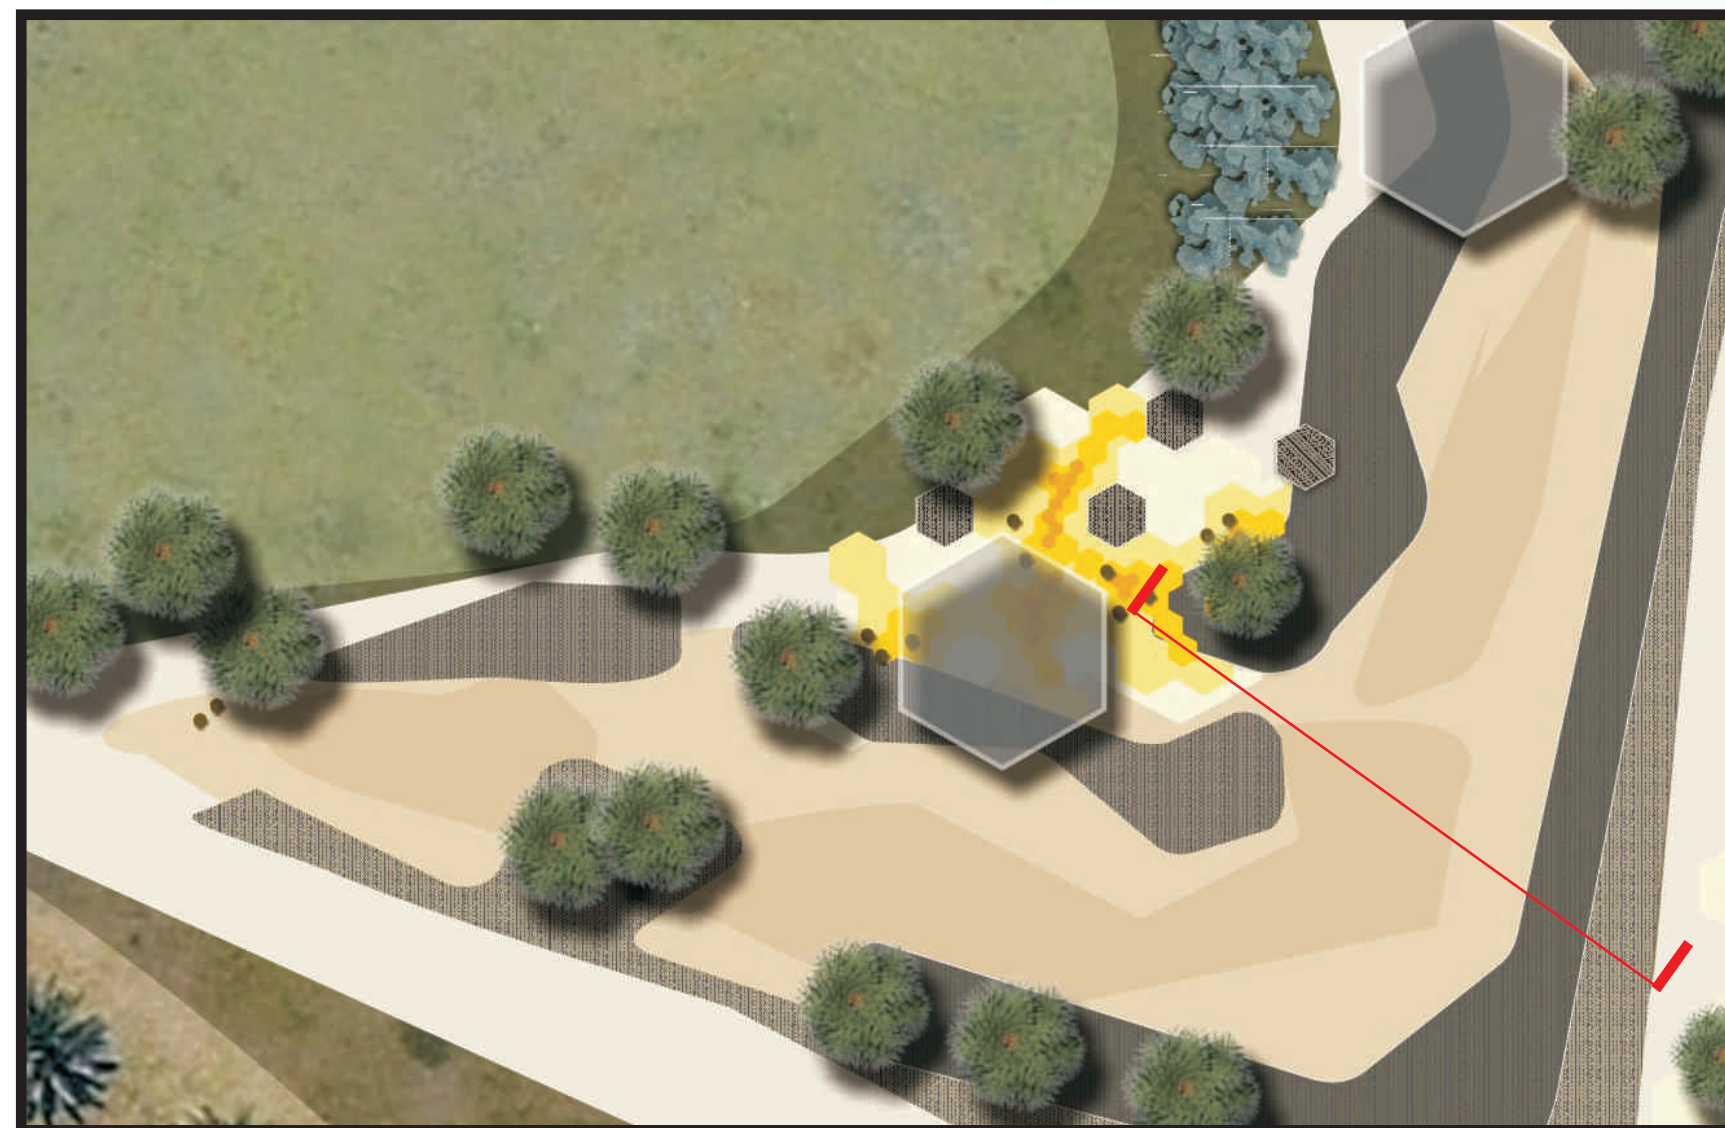


SKATE INFRASTRUCTURE

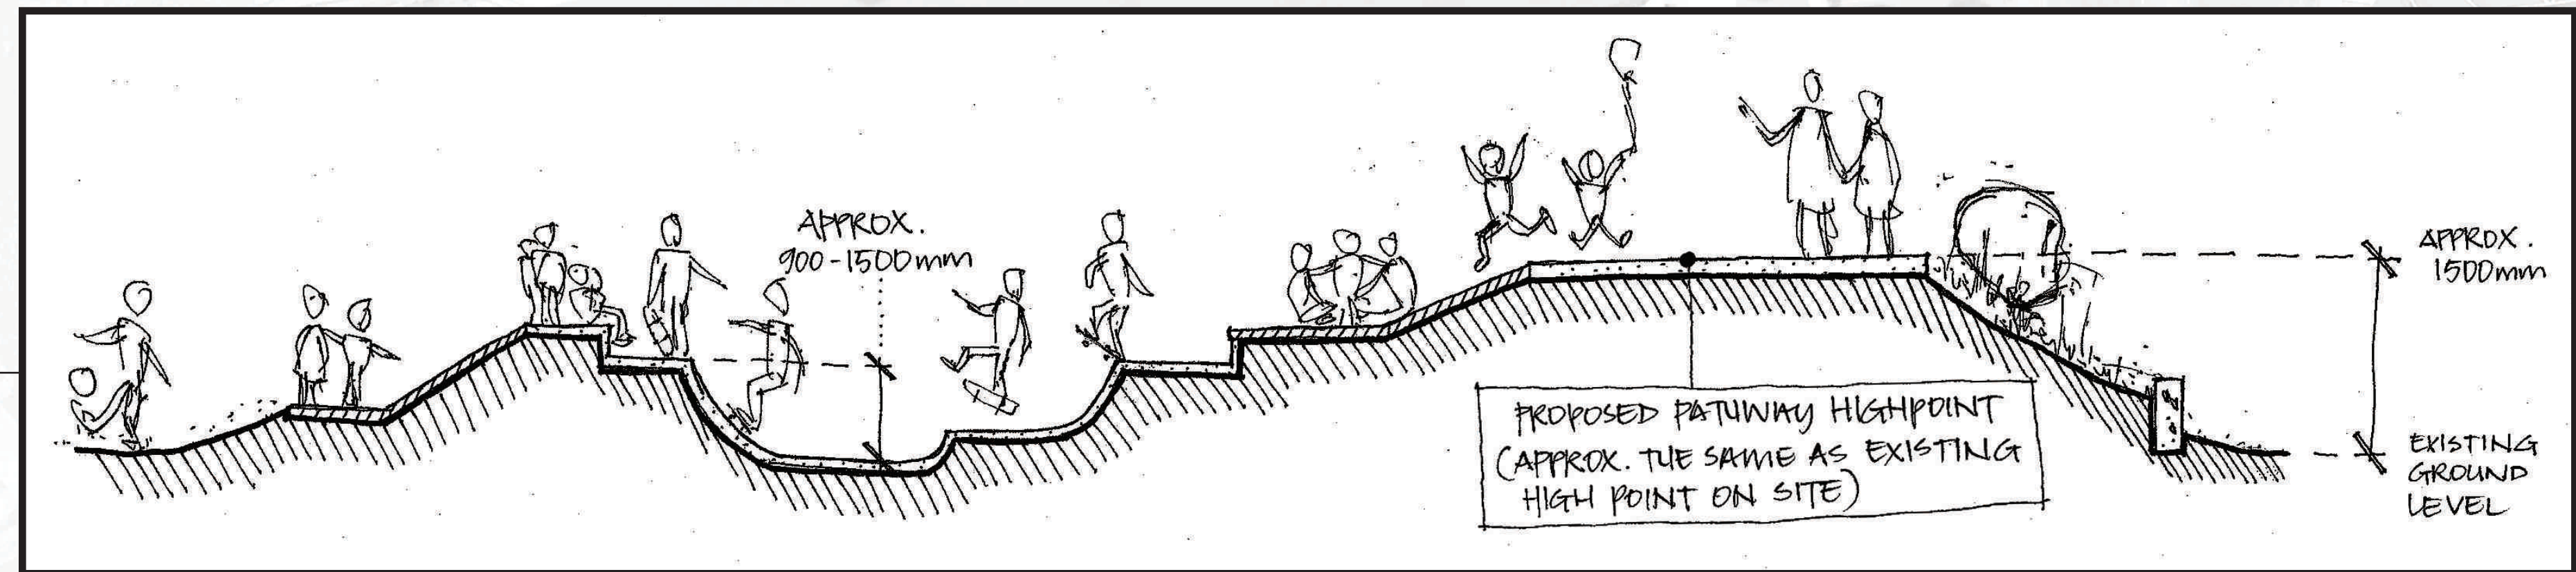

SKATE INFRASTRUCTURE INDICATIVE SECTION

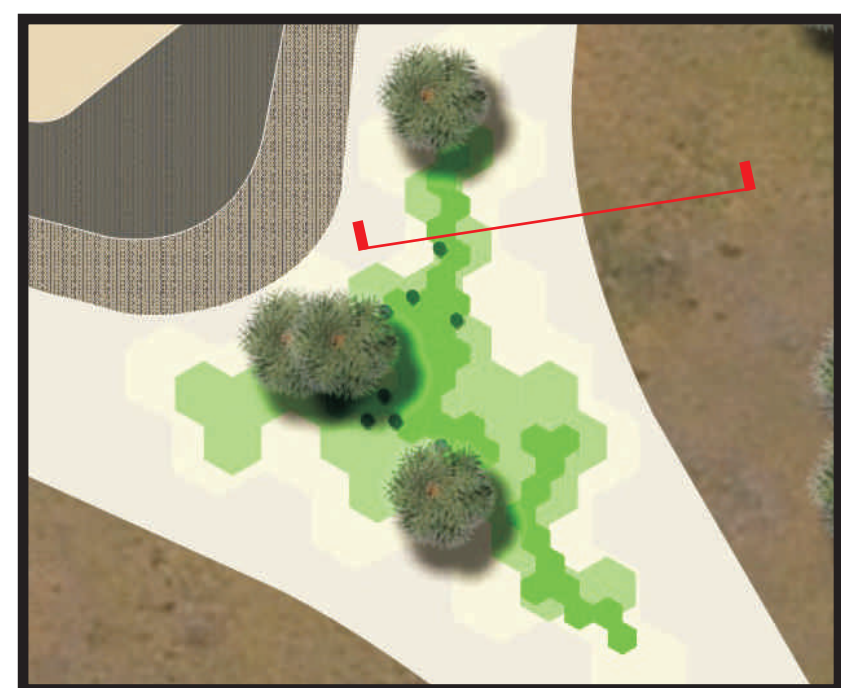

INCIDENTAL SKATE 02

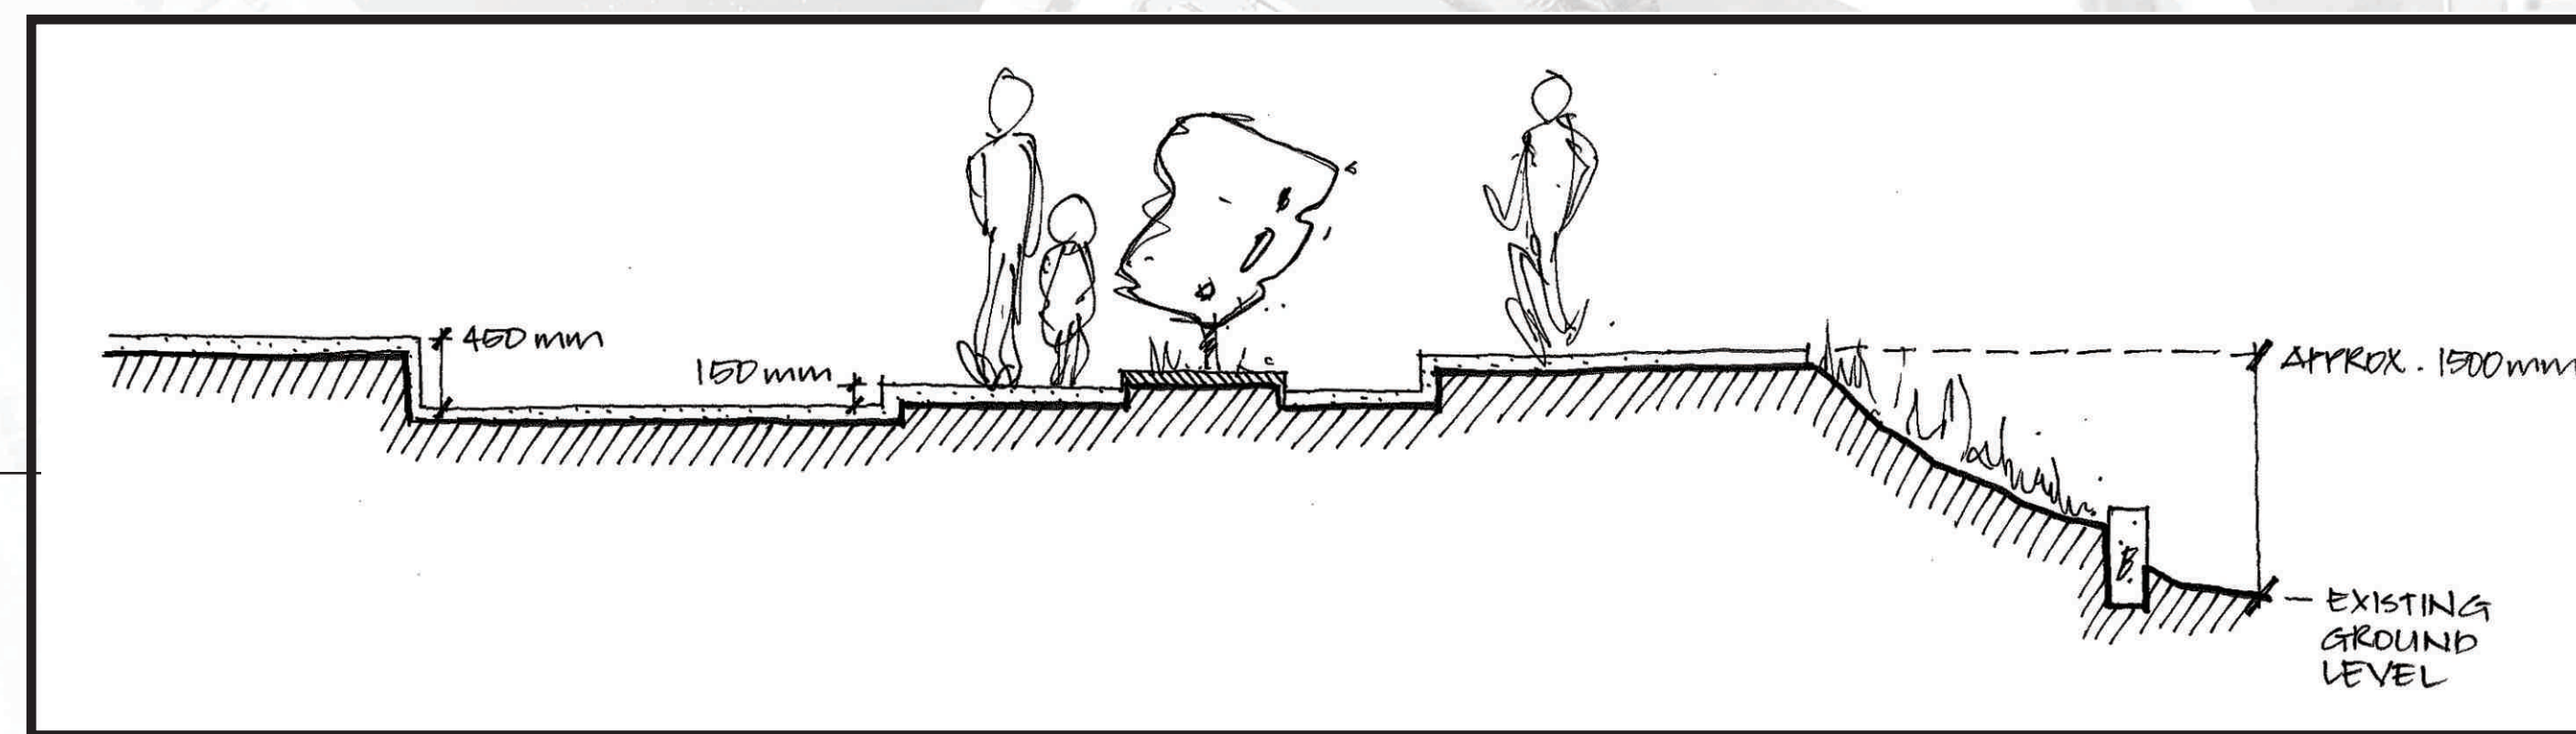

INCIDENTAL SKATE 02 INDICATIVE SECTION