
EXISTING HIGH POINT OF SITE

APPROX. LOCATION OF PROPOSED TOILET BLOCK

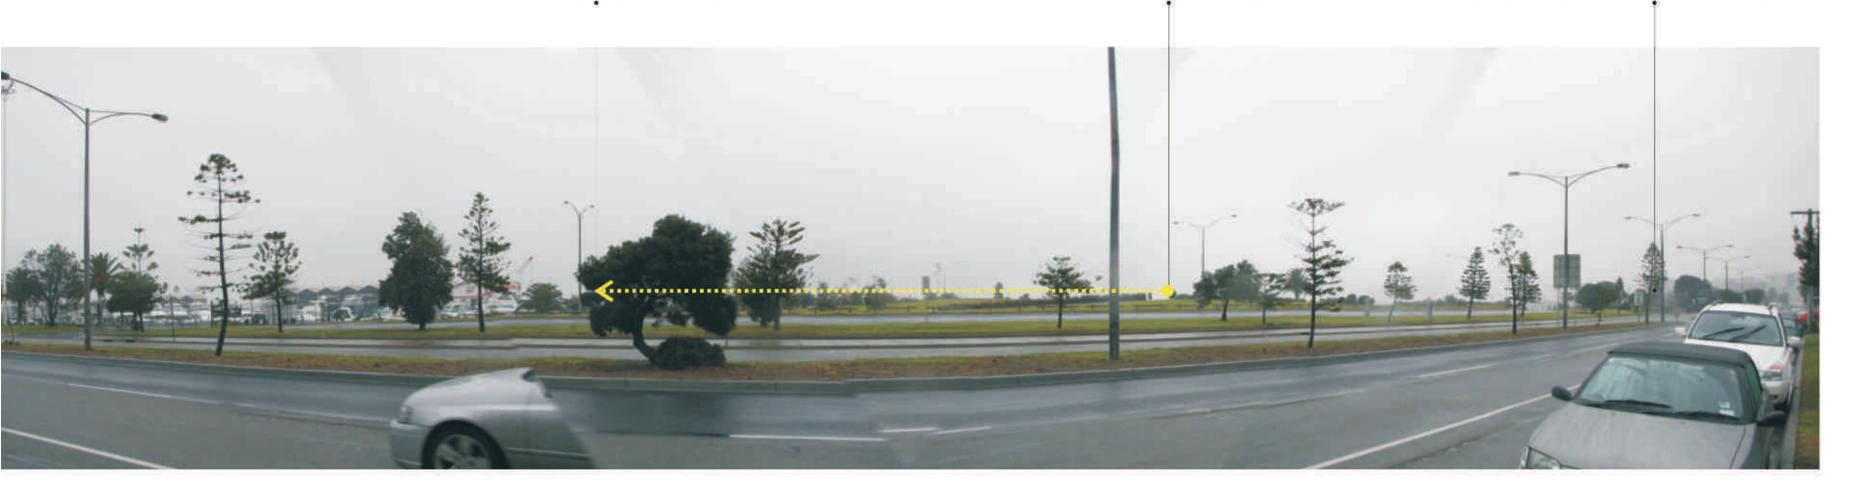

01. VIEW FROM SOUTH


- 01. Image taken from ground level on Marine Pde. at the southern end of Marina Reserve.
- 02. Image taken from first level balcony on Marine Pde.at the approximate mid point of Marina Reserve.
- 03. Image taken from first level balcony on Marine Pde. at the northern end of Marina Reserve

NOTE: ALL VIEWS AND LOCATIONS ARE INDICATIVE ONLY AND NOT TO SCALE

> APPROX. LOCATION OF PROPOSED TOILET BLOCK

APPROX. LOCATION OF NEW HIGH POINT OF SITE

EXISTING HIGH POINT OF SITE

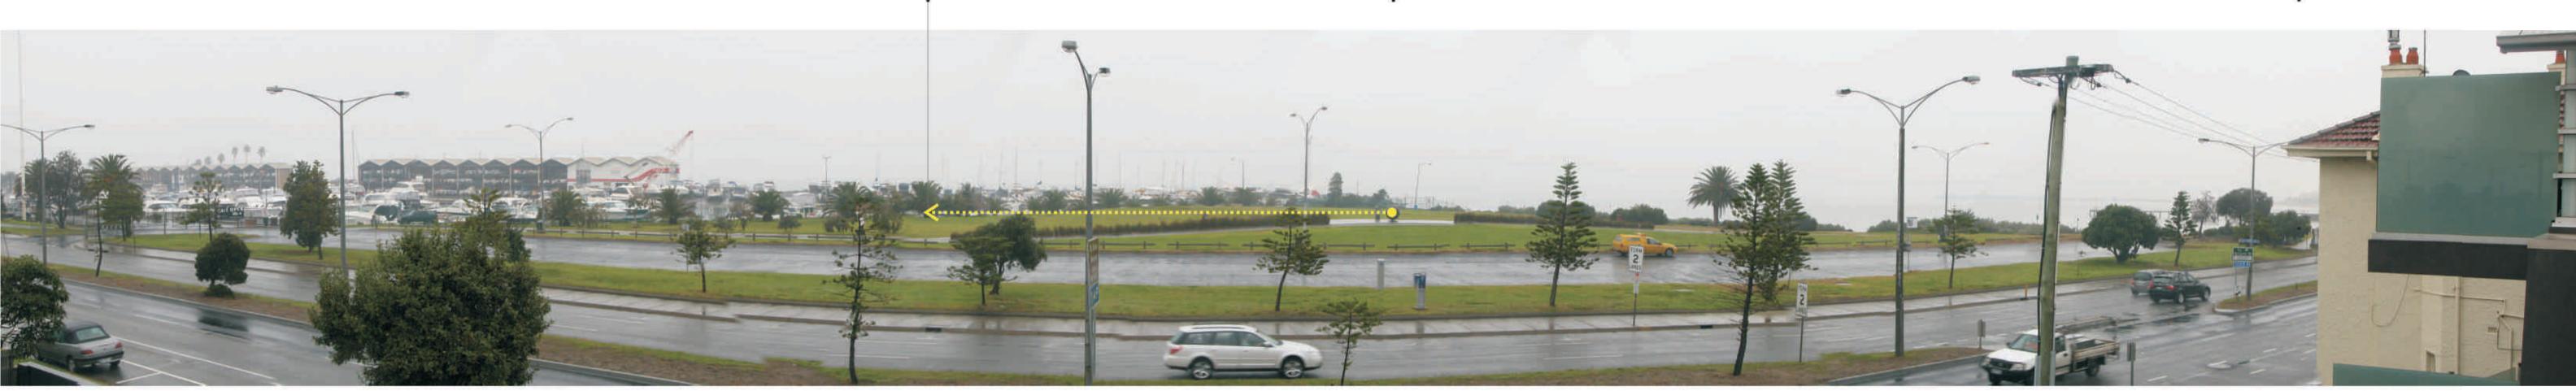

02. VIEW FROMAPPROXIMATE MID POINT

APPROX. LOCATION OF NEW HIGH POINT OF SITE

EXISTING HIGH POINT OF SITE

APPROX. LOCATION OF PROPOSED TOILET BLOCK



03. VIEW FROM NORTH



MARINA RESERVE MASTERPLAN **VISUAL IMPACT ASSESSMENT** SCALE (A1): 1:500 DATE: SEPTEMBER 2010

REF: 10302_REV G

