


## PLAN GREY STREET



### PLAN 1 GREY STREET (FITZROY STREET TO DALGETY STREET)

## PLAN 2 GREY STREET (EILDON ROAD TO GURNER STREET)

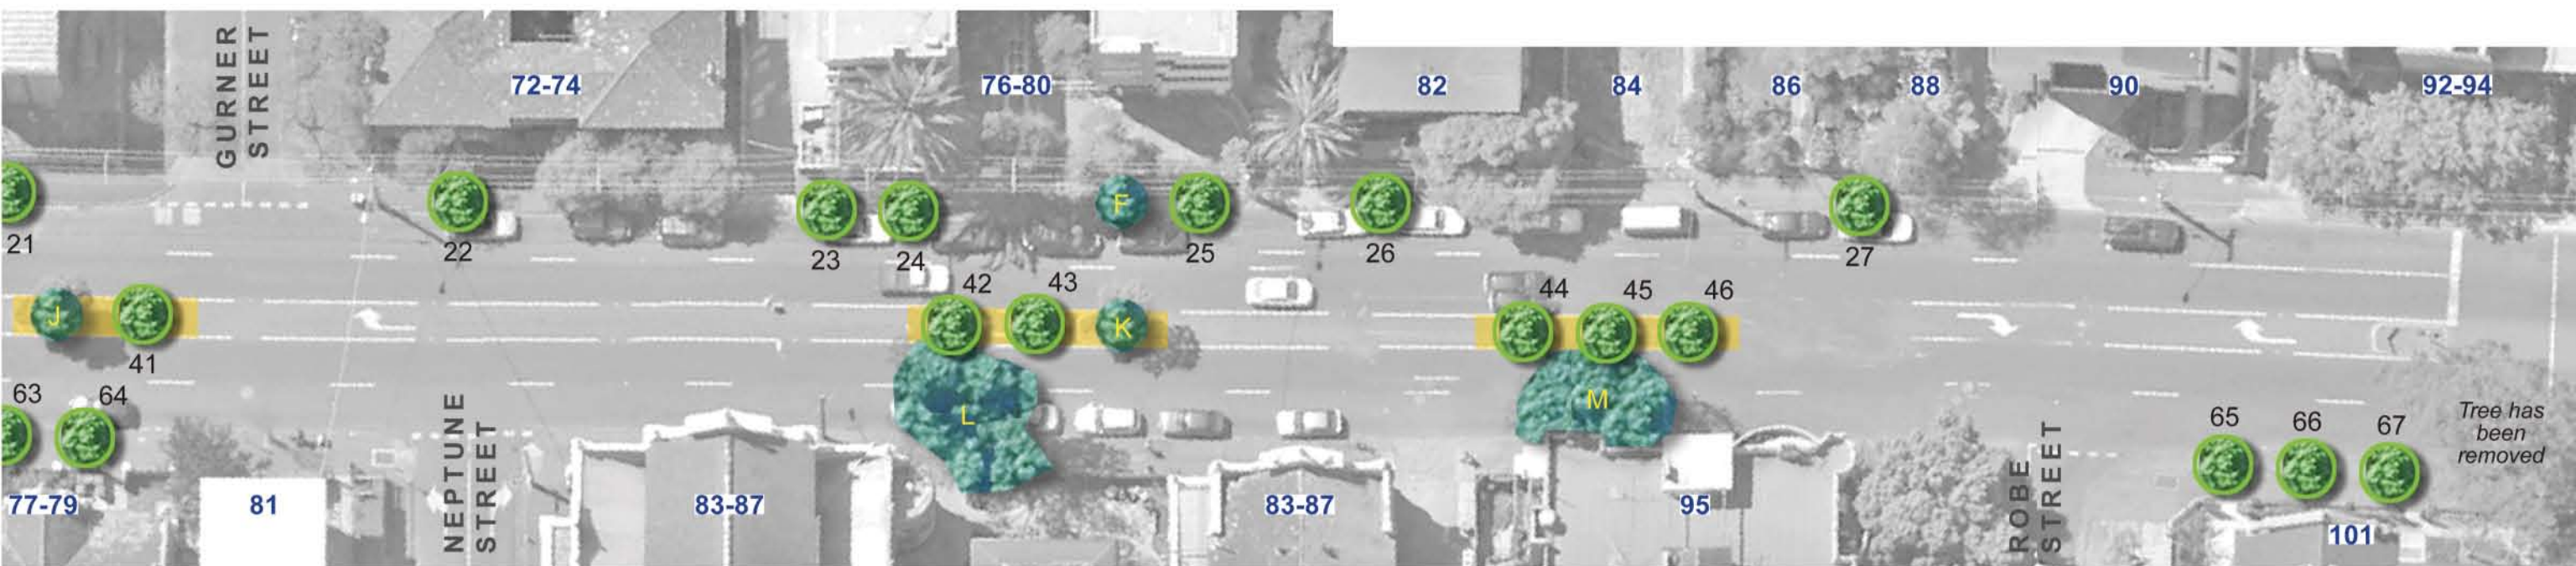

### PLAN 3 GREY STREET (GURNER STREET TO NUMBER 101 GREY STREET)

## TREE KEY

(Proposed planting locations & species selection is subject to public consultation)




EXISTING TREE  
RETAINED (20)

NEW TREE IN  
PAVEMENT (48)NEW TREE IN  
ROADWAY (20)

FREE REMOVED  
REPLACED (5)



TREE REMOVED &  
NOT REPLACED (1)

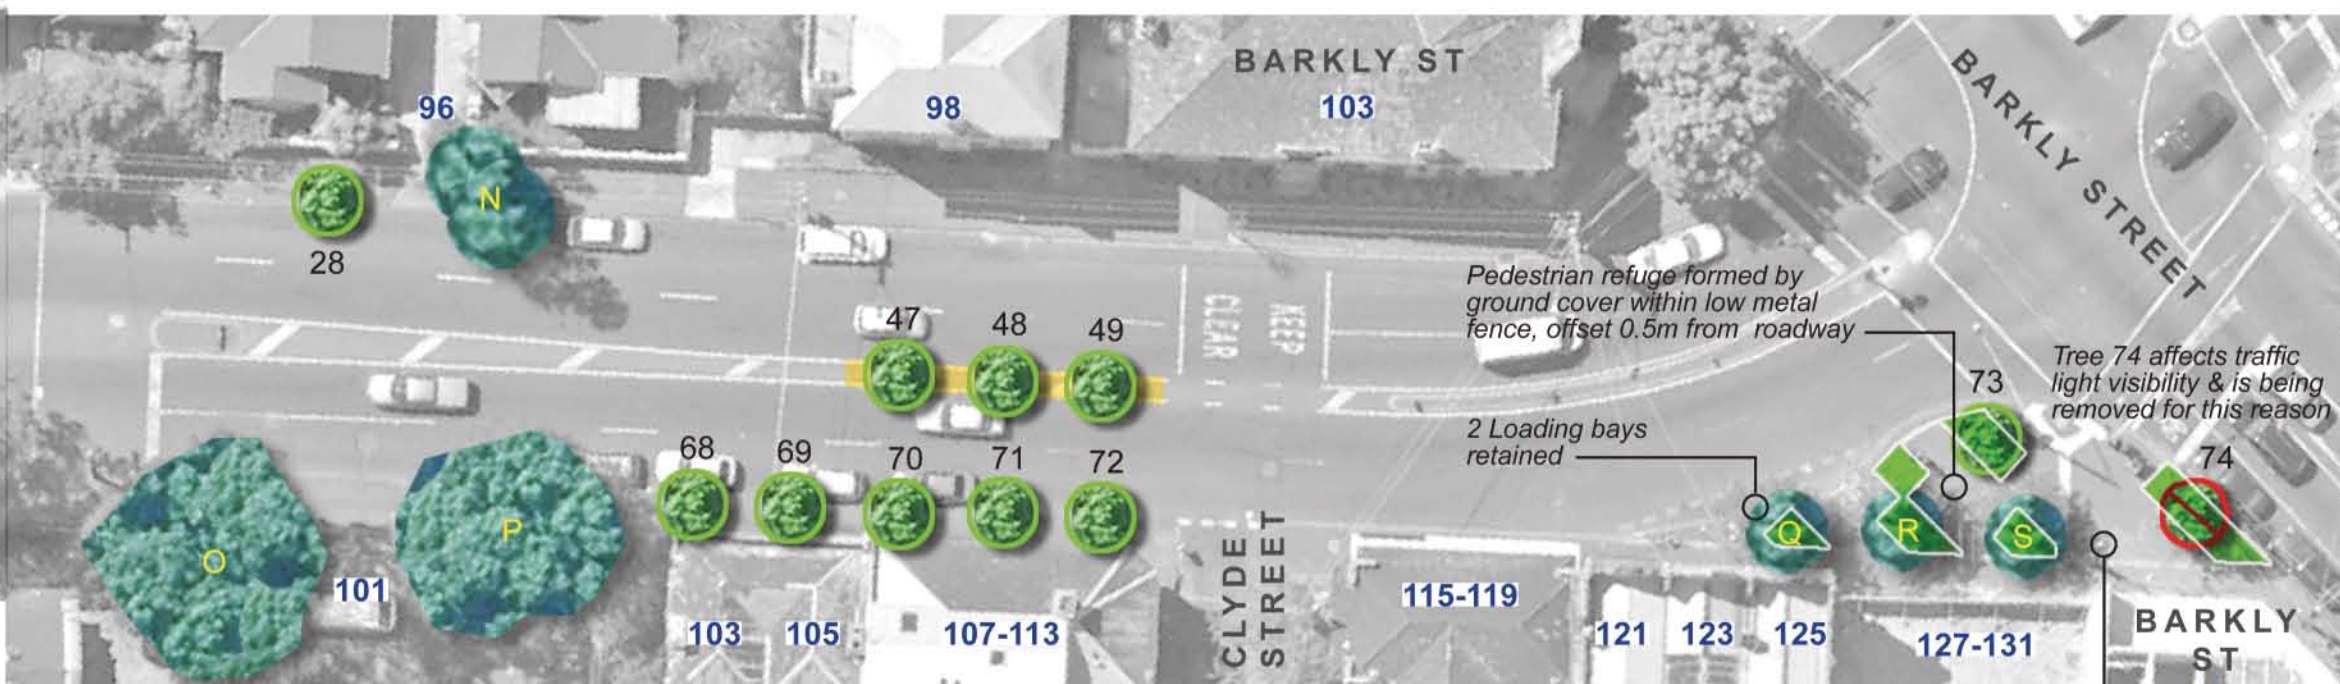

#### PLAN 4 GREY STREET (NUMBER 101 GREY STREET TO BARKLY STREET)



GREY STREET  
CONSULTATION ISSUE

|               |                                 |            |    |      |            |
|---------------|---------------------------------|------------|----|------|------------|
| Drawing Title | PLAN - GREY STREET STREET K/LDA |            |    |      |            |
|               | PROPOSED STREET TREE PLANTING   |            |    | Date | 20-01-2010 |
| Scale         | AS SHOWN                        |            |    | Dwg  | P001       |
| Drawn By      | TECH                            | Checked By | RA | Rev  | -          |



**City of Port Phillip**  
Private Bag 3, St Kilda 3182  
Tel. 9209 6777  
Fax. 9536 2705  
[www.portphillip.vic.gov.au](http://www.portphillip.vic.gov.au)  
© Copyright 2010 City of Port Phillip  
All Rights Reserved