



 

Notes

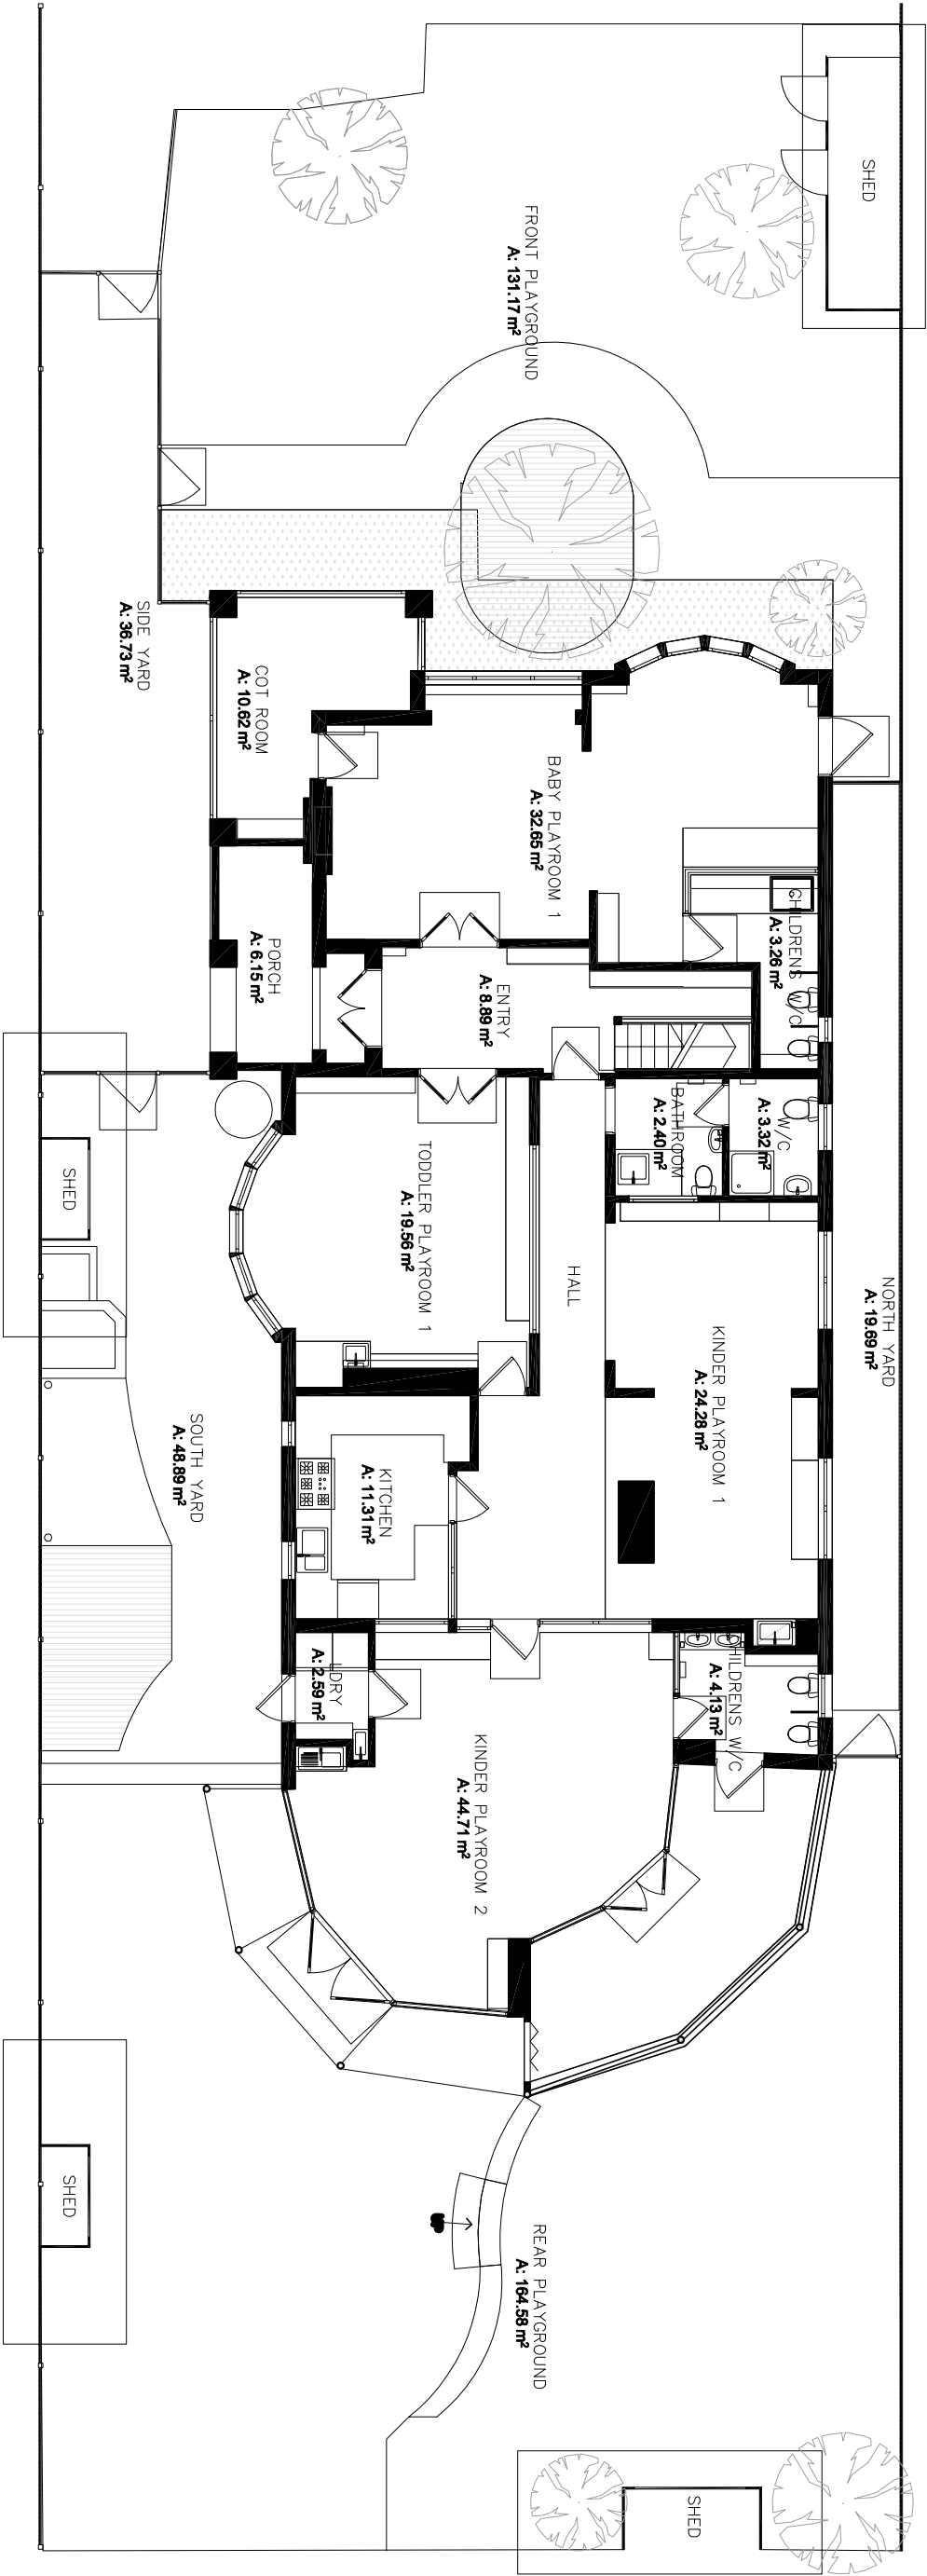

CITY OF PORT PHILLIP				
ELWOOD CHILDCARE CTR				
46 Tennyson Street, Elwood				
(CHS-222)				
DWG NO.	SHEET NO.	DATE	SCALE	REVISION
1 OF 1	1 OF 1	10/07/18	X:XX	