



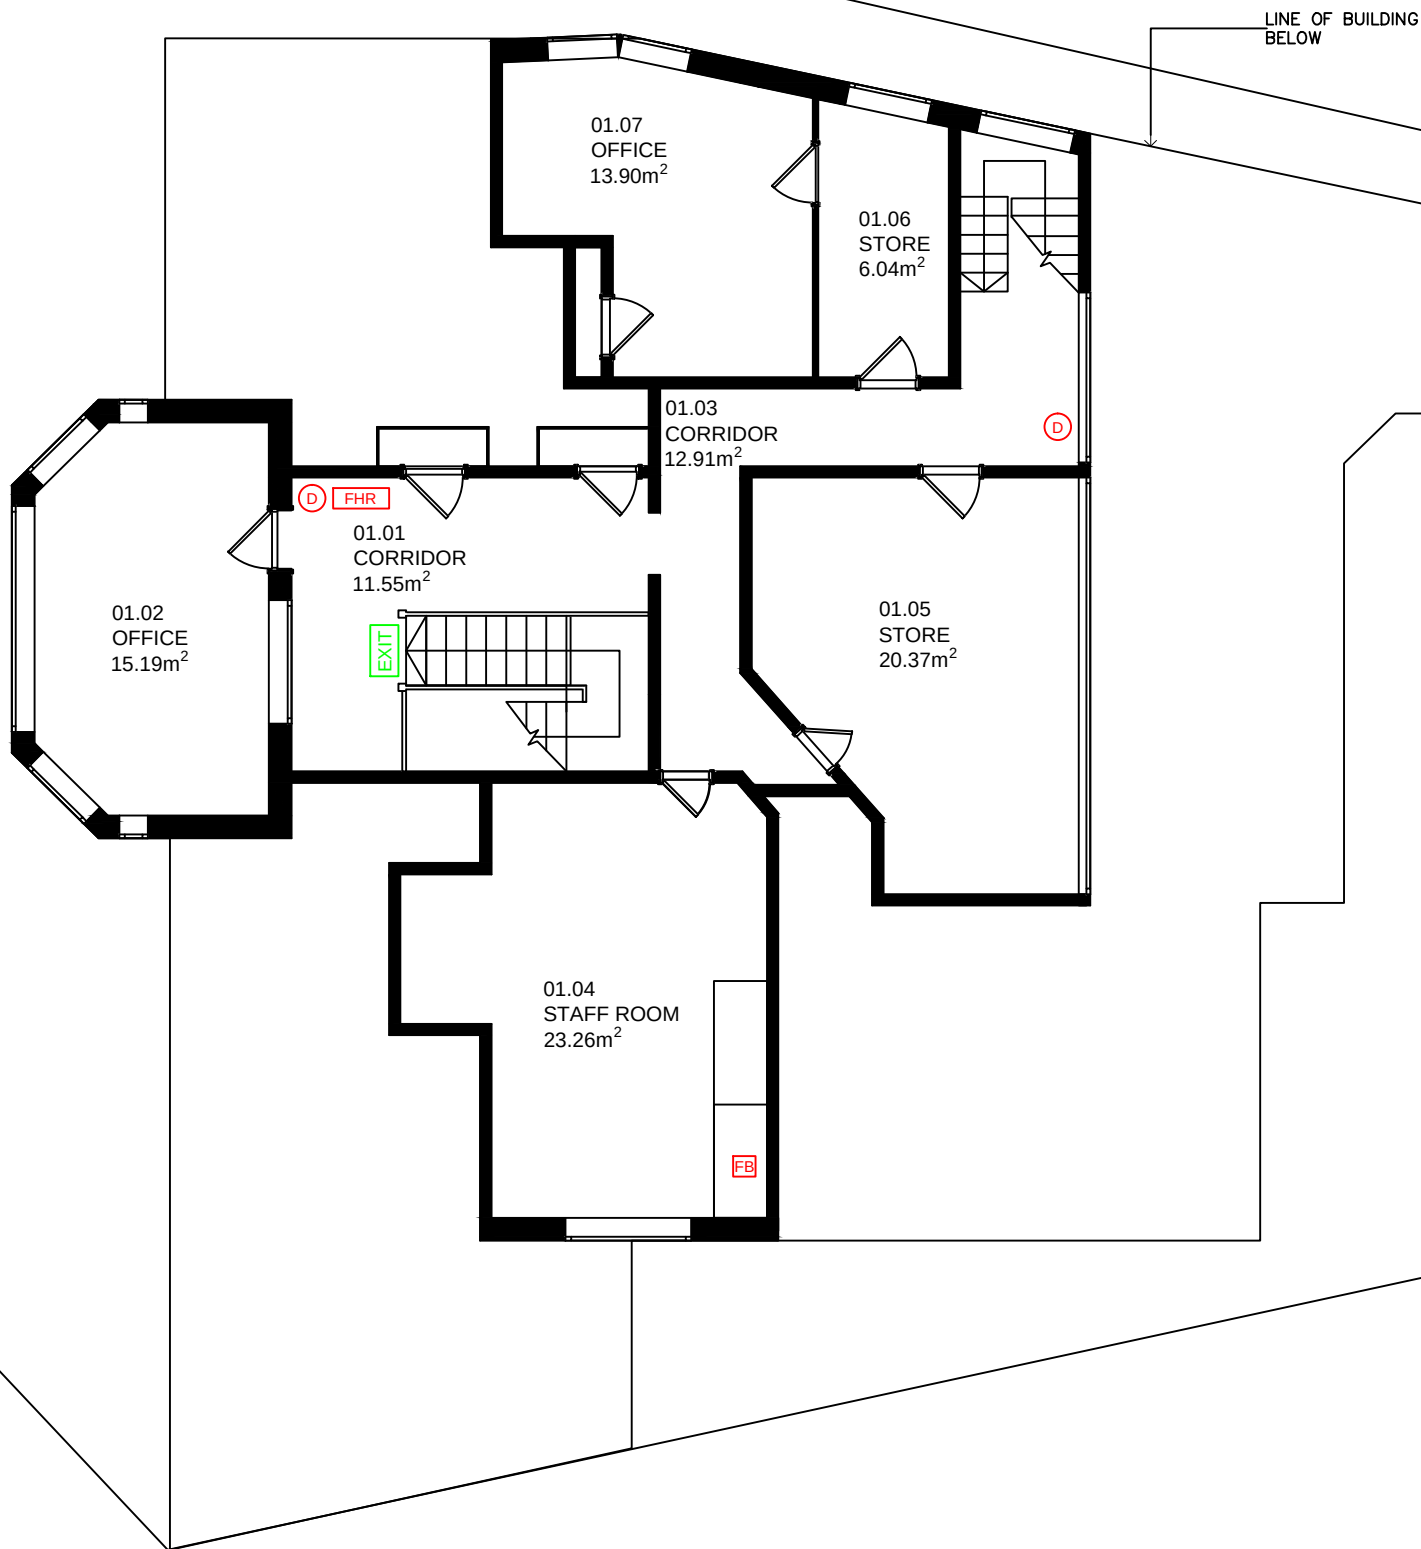

Notes



CITY OF PORT PHILLIP				
EILDON ROAD CHILDRENS CENTRE 17 EILDON ROAD, ST KILDA				
DWG NO.	SHEET NO.	DATE	SCALE	REVISION
2 OF 2	1 OF 1	03/02/2017	1:X	

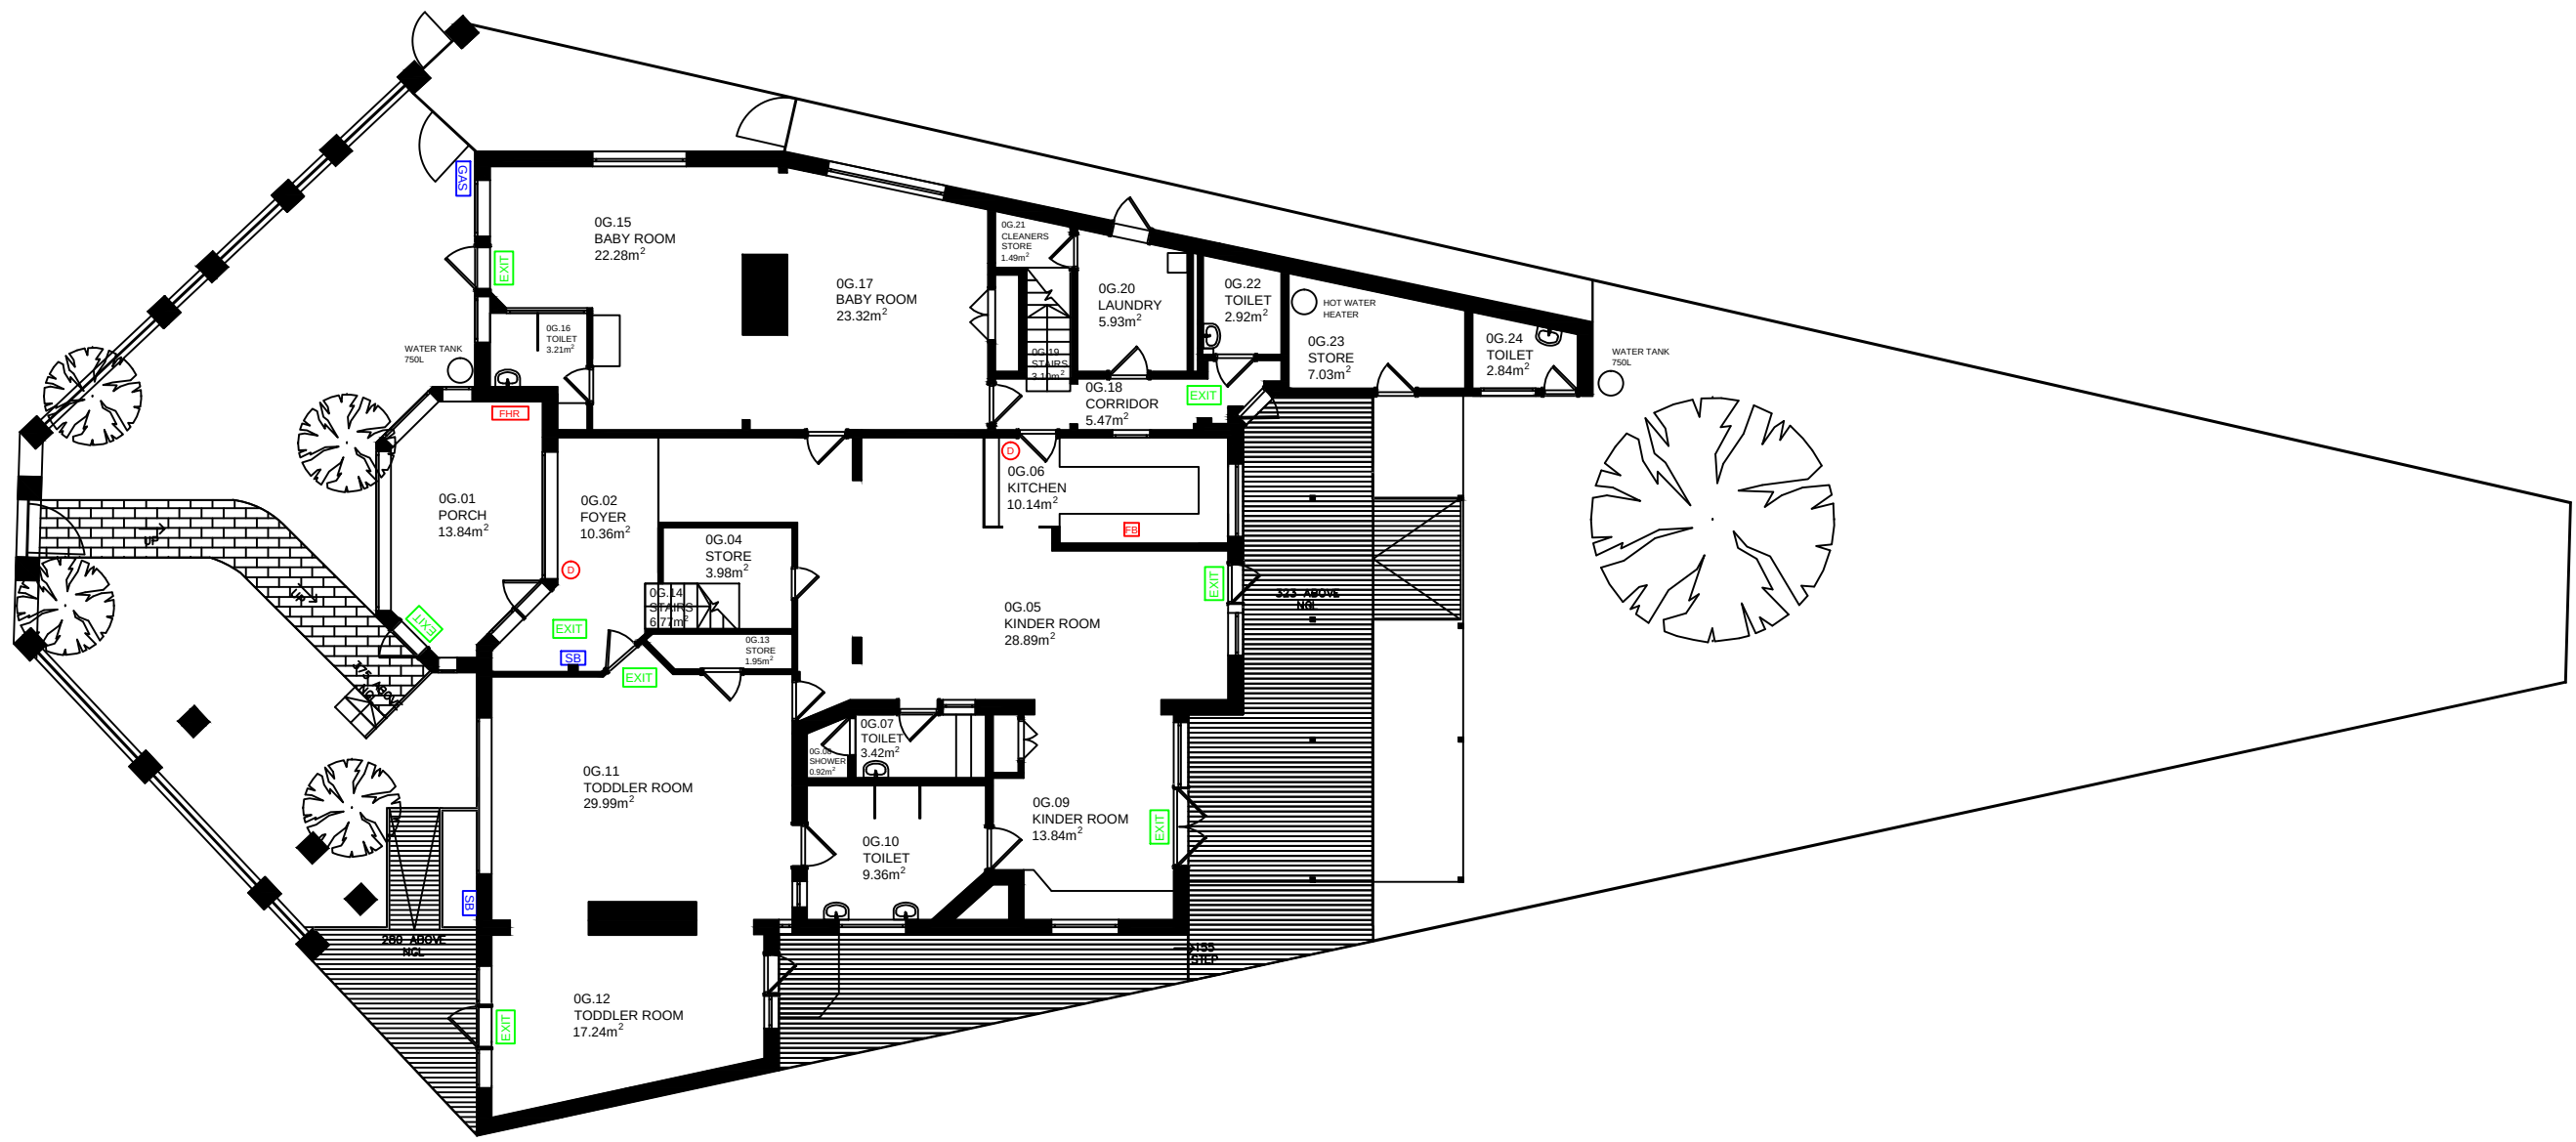

Notes



CITY OF PORT PHILLIP				
EILDON ROAD CHILDRENS CENTRE 17 EILDON ROAD, ST KILDA				
DWG NO.	SHEET NO.	DATE	SCALE	REVISION
1 OF 2	1 OF 1	02/02/2017	1:X	